




L:\Projects\40000\40035 UW\40035.500-599\40035.590 UW Maple Terry Hall\CAD\40035.590_EPA_6-4-14.dwg Jun 05, 2014 04:13pm justind

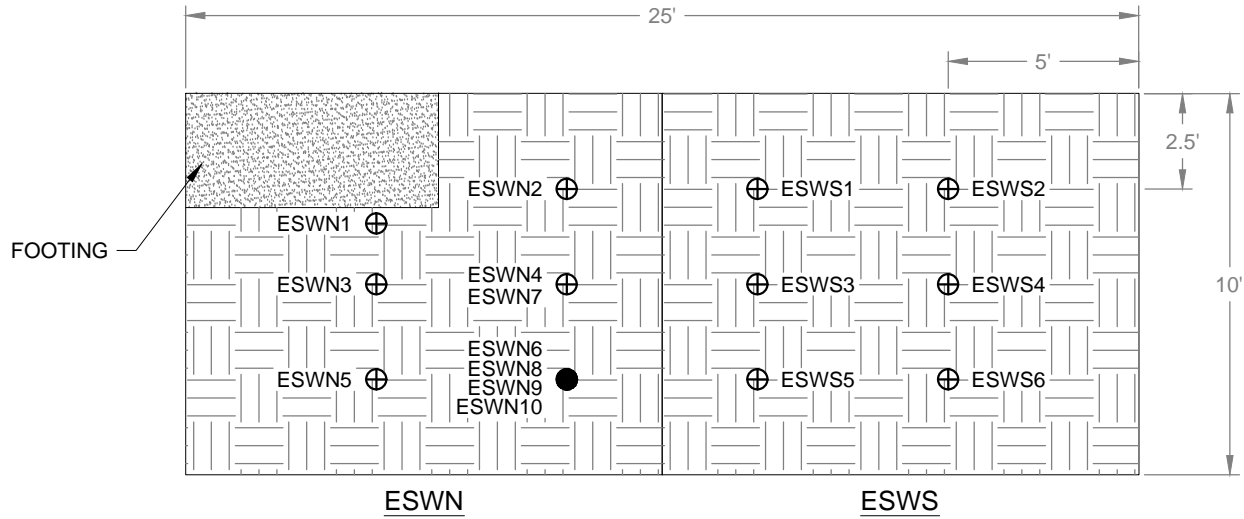


1 EAST SIDEWALL ELEVATIONS
SCALE: 3/16" = 1'-0"

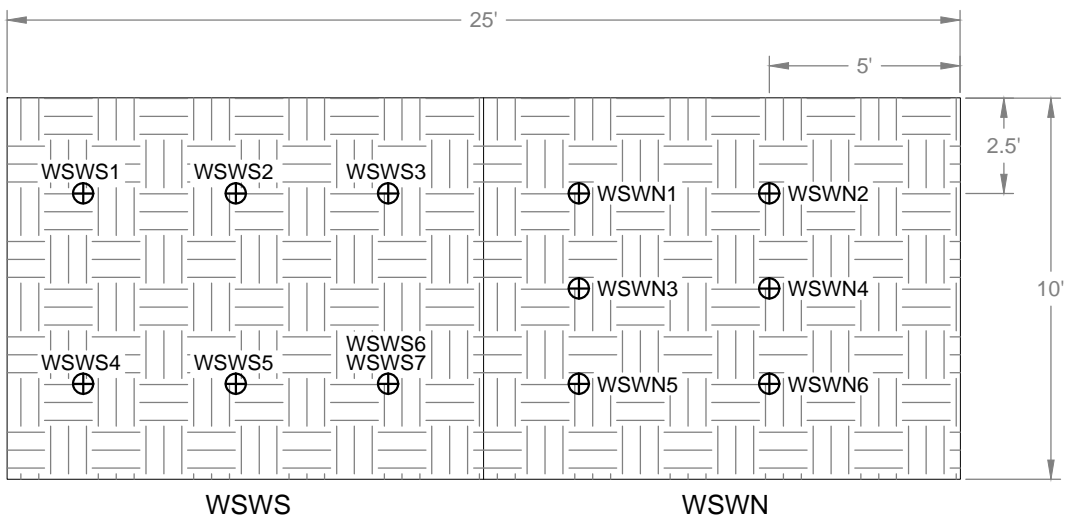

2 WEST SIDEWALL ELEVATIONS
SCALE: 3/16" = 1'-0"

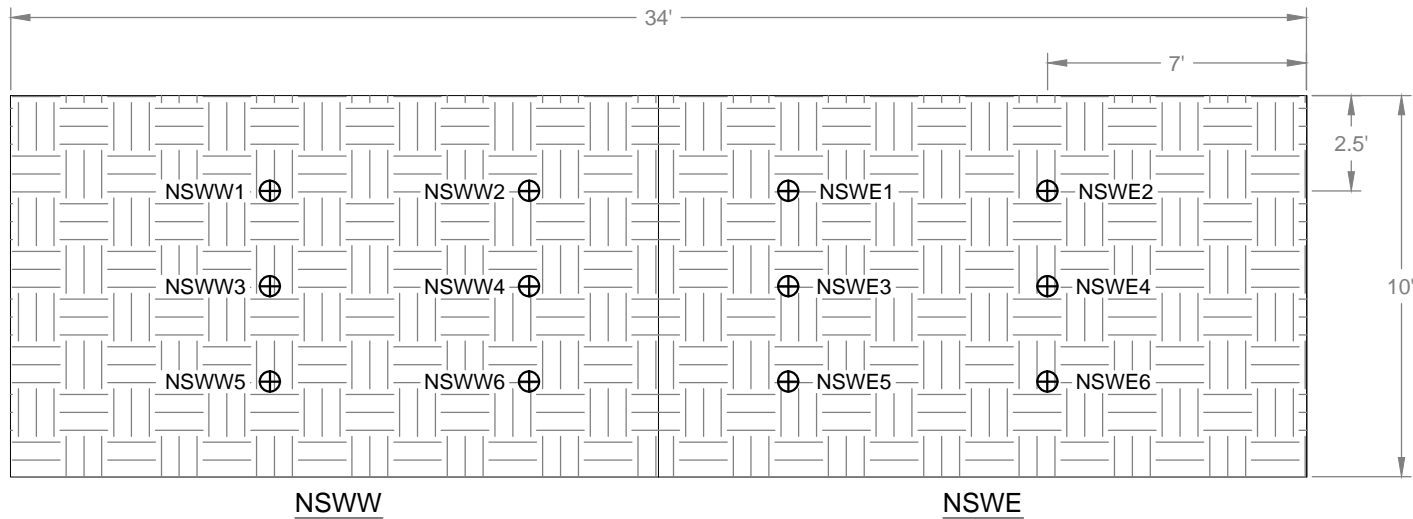

3 NORTH SIDEWALL ELEVATIONS
SCALE: 3/16" = 1'-0"

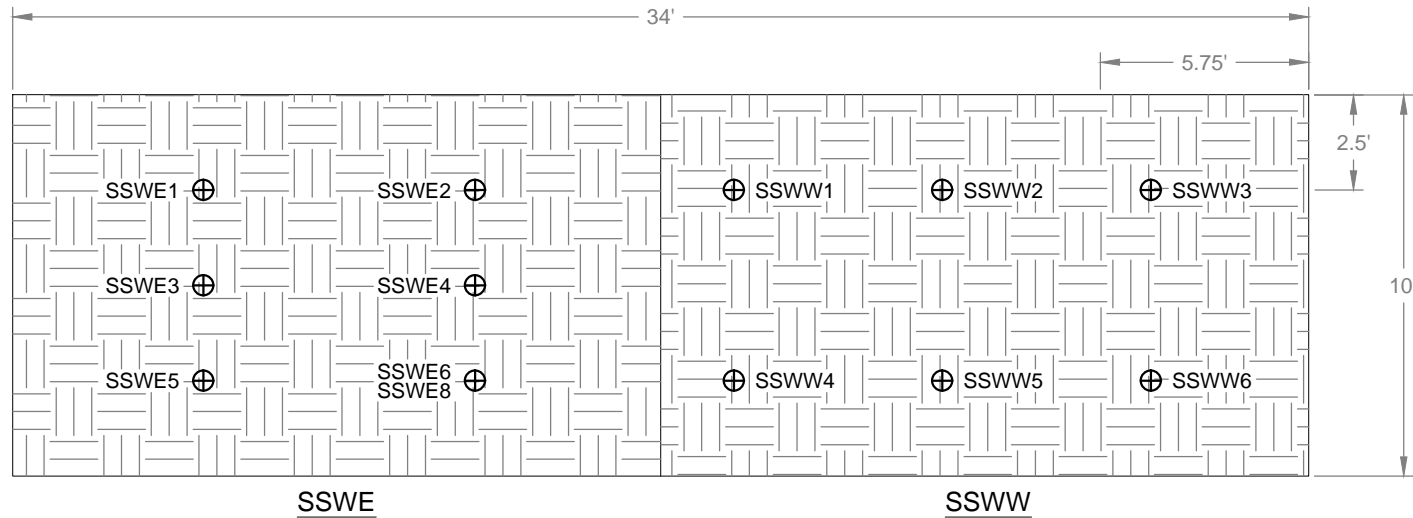

4 SOUTH SIDEWALL ELEVATIONS
SCALE: 3/16" = 1'-0"

DRAFT

GENERAL NOTES

- MULTIPLE SAMPLE IDs PER SAMPLE LOCATION REPRESENT AREAS WHERE ADDITIONAL EXCAVATION WAS REQUIRED BASED ON ANALYTICAL RESULTS ABOVE CLEANUP CRITERIA.
- FINAL SAMPLE ID REPRESENTS FINAL CONFIRMATION SAMPLE TAKEN.

KEY

- ⊕ SAMPLE PCB DETECTION <1 mg/kg
- SAMPLE PCB DETECTION >5 mg/kg

LEGEND

- ⊕ ESWN1 EAST SIDE WALL NORTH SAMPLE NUMBER AND LOCATION
- ⊕ ESWS1 EAST SIDE WALL SOUTH SAMPLE NUMBER AND LOCATION
- ⊕ WWS1 WEST SIDE WALL SOUTH SAMPLE NUMBER AND LOCATION
- ⊕ WSWN1 WEST SIDE WALL NORTH SAMPLE NUMBER AND LOCATION
- ⊕ NSWW1 NORTH SIDE WALL WEST SAMPLE NUMBER AND LOCATION
- ⊕ NSW1 NORTH SIDE WALL EAST SAMPLE NUMBER AND LOCATION
- ⊕ SSWE1 SOUTH SIDE WALL EAST SAMPLE NUMBER AND LOCATION
- ⊕ SSWW1 SOUTH SIDE WALL WEST SAMPLE NUMBER AND LOCATION



PBS

Engineering +
Environmental
2517 Eastlake Ave East
Suite 100
Seattle, WA 98102
206.233.9639 Main
866.727.0140 Fax
www.pbsenv.com

PCB EXCAVATION SAMPLE LOCATIONS

MAPLE TERRY HALL - UNIVERSITY OF WASHINGTON - 203152
SEATTLE, WASHINGTON

REMEDIATION PLAN

ELEVATIONS

PROJECT: 40035.590

DATE: JUNE 2014

FIGURE:

3